



Holleman Drive

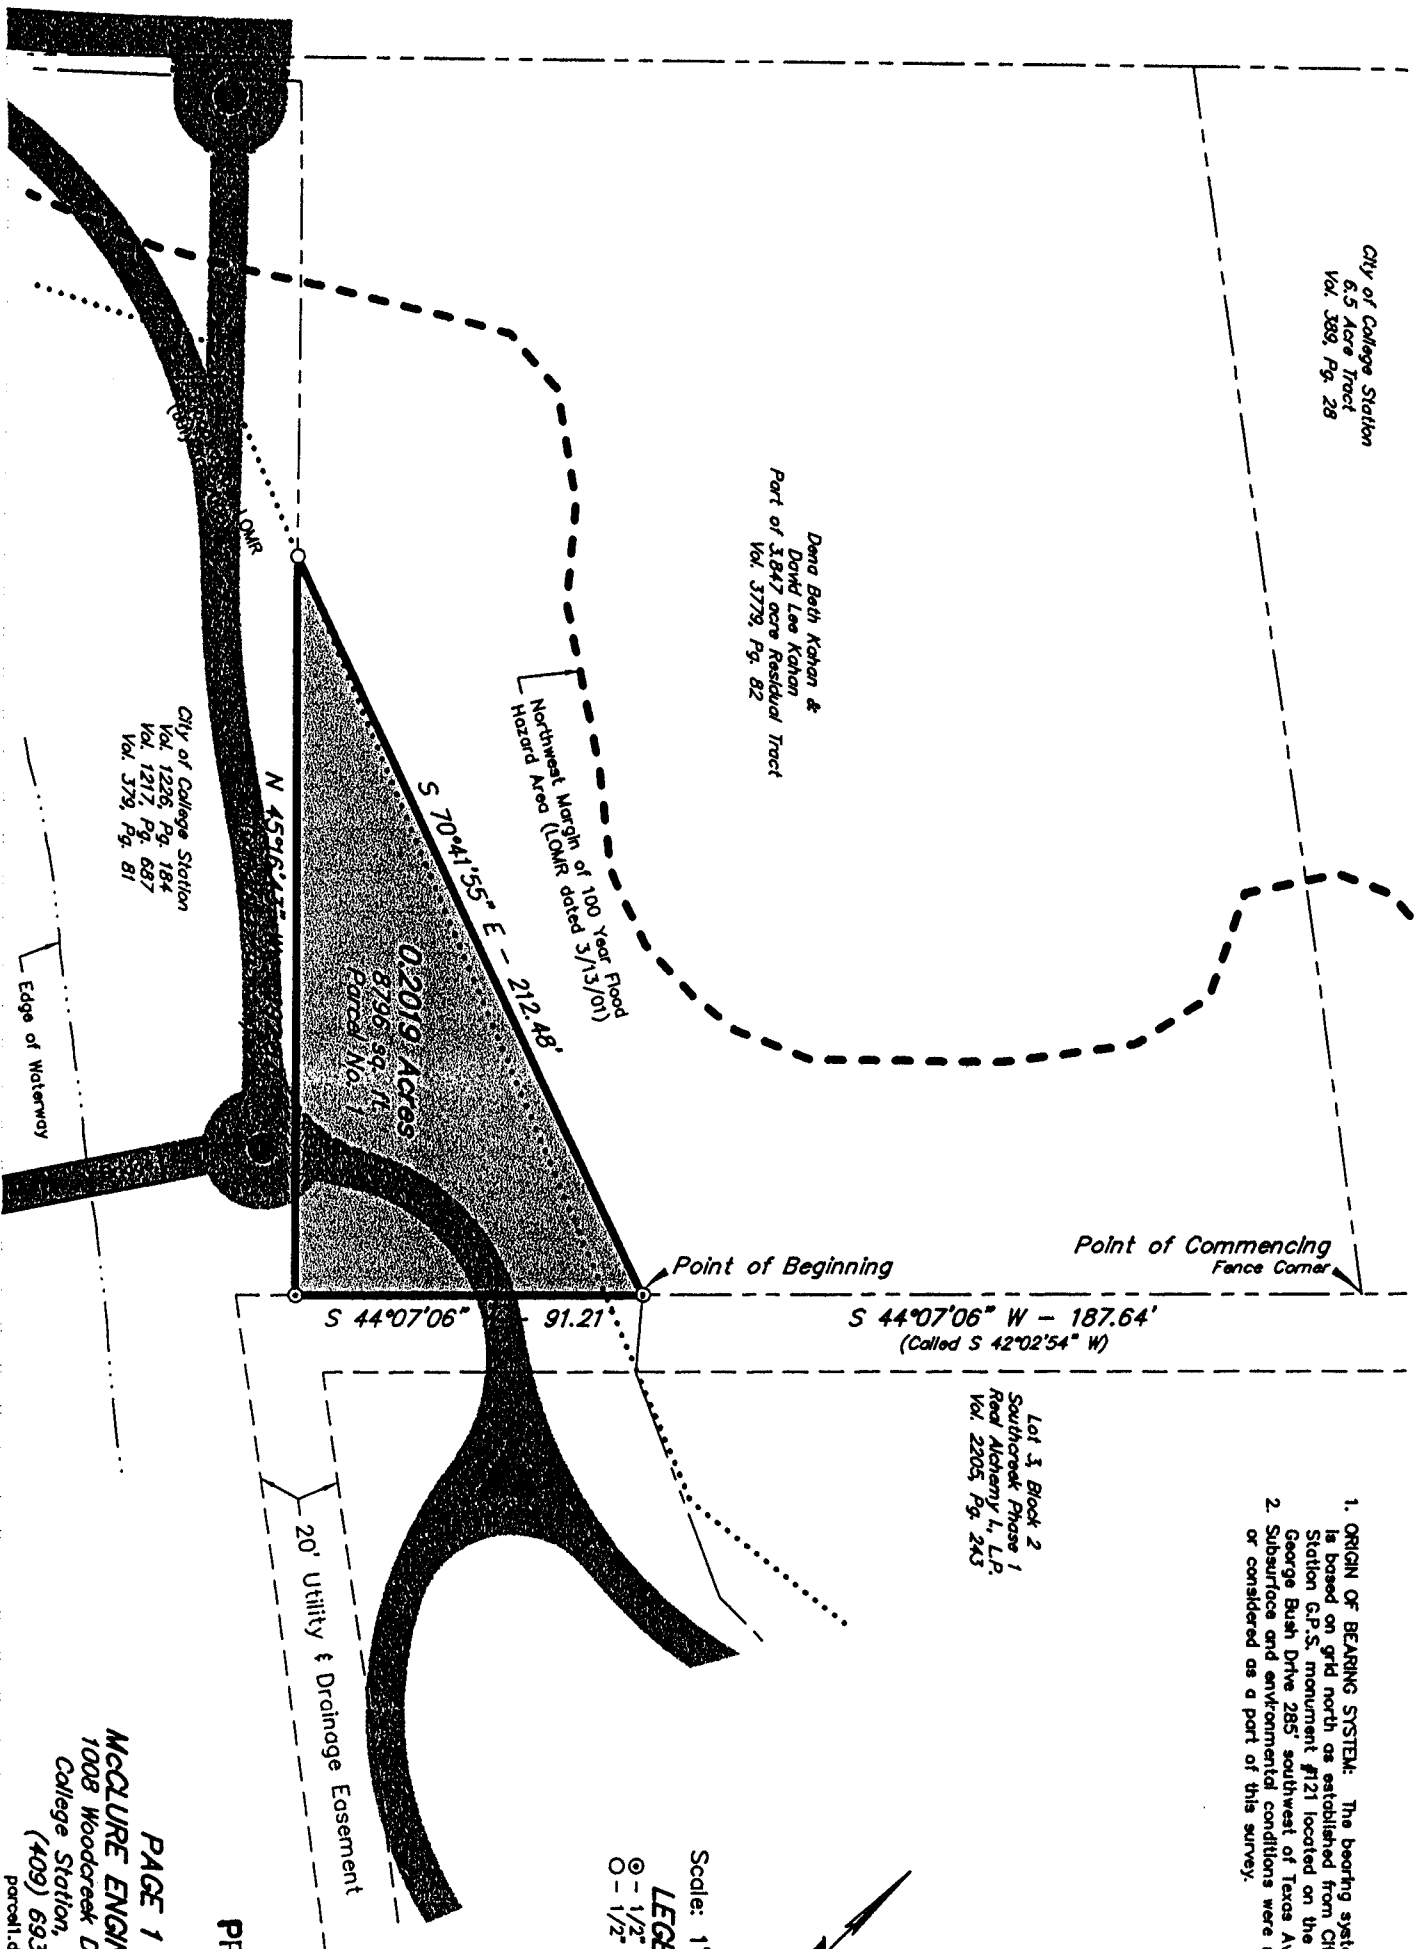

1. ORIGIN OF BEARING SYSTEM: The bearing system shown hereon is based on grid north as established from City of College Station G.P.S. monument #121 located on the north side of George Bush Drive 285' southwest of Texas Avenue.

2. Subsurface and environmental conditions were not examined or considered as a part of this survey.

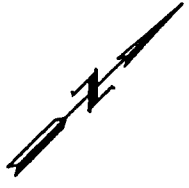

Scale: 1" = 50'

LEGEND

⊙ - 1/2" I.R. Found

○ - 1/2" I.R. Set

PRELIMINARY

FIELD NOTES
PARCEL NO. 1
WOLFPEN CREEK PROJECT

Being all that certain tract or parcel of land lying and being situated in the MORGAN RECTOR LEAGUE, A-46 in College Station, Brazos County, Texas and being a portion of the 3.847 acre residual tract conveyed to Dena Beth Kahan and David Lee Kahan by Simon Kahan, Trustee by Special Warrantee Deed recorded in Volume 3779, Page 82 of the Official Records of Brazos County, Texas (O.R.B.C.) and being more particularly described by metes and bounds as follows:

COMMENCING: at a fence corner found marking the most easterly corner of the said 3.847 acre residual tract, the south corner of the 6.5 acre City of College Station tract described in Volume 389, Page 28 of the Brazos County Deed Records (B.C.D.R.) and being in the northwest line of Lot 3, Block 2, SOUTHCREEK PHASE 1 as recorded in Volume 2205, Page 243 (O.R.B.C.);

THENCE: S 44° 07' 06" W for a distance of 187.64 feet along the common line of the said 3.847 acre residual tract and said Lot 3 (called S 42° 02' 54" W) to a found 1/2-inch iron rod for the west corner of said Lot 3 and being the POINT OF BEGINNING;

THENCE: S 44° 07' 06" W continuing along said common line for a distance of 91.21 feet to a found 1/2-inch iron rod for corner, said iron rod also being the east corner of the City of College Station 5.04 acre tract described in Volume 1217, Page 687 (O.R.B.C.);


THENCE: N 45° 16' 43" W (called N 47° 34' 39" W) for a distance of 192.87 feet along the northeast line of said 5.04 acre tract to a set 1/2-inch iron rod for corner;

THENCE: S 70° 41' 55" E for a distance of 212.48 feet through the interior of the said 3.847 acre residual tract to the POINT OF BEGINNING and containing 0.2019 acres (8,796 square feet) of land, more or less.

I, Michael R. McClure, Registered Professional Land Surveyor No. 2859 in the State of Texas do certify that this survey substantially complies with the current Texas Society of Professional Surveyors Standards and Specifications for a Category 1B, Condition II Survey.

PRELIMINARY

Michael R. McClure, R.P.L.S. #2859

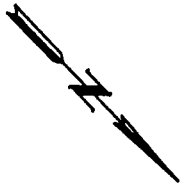

Scale: 1" = 30'

LEGEND


⊙ - 1/2" I.R. Found
○ - 1/2" I.R. Set

Lot 1, Block 2
Post Oak Mall
CBL & Associates, Inc.
Vol. 529, Pg. 17

Oakway Drive
50' R.O.W.
(Not Constructed)
Vol. 529, Pg. 17

Lot 2, Block 2
Replat of Post Oak Mall
Vol. 529, Pg. 17

1. ORIGIN OF BEARING SYSTEM: The bearing system shown hereon is based on grid north as established from City of College Station G.P.S. monument #121 located on the north side of George Bush Drive 285' southwest of Texas Avenue.
2. Subsurface and environmental conditions were not examined or considered as a part of this survey.

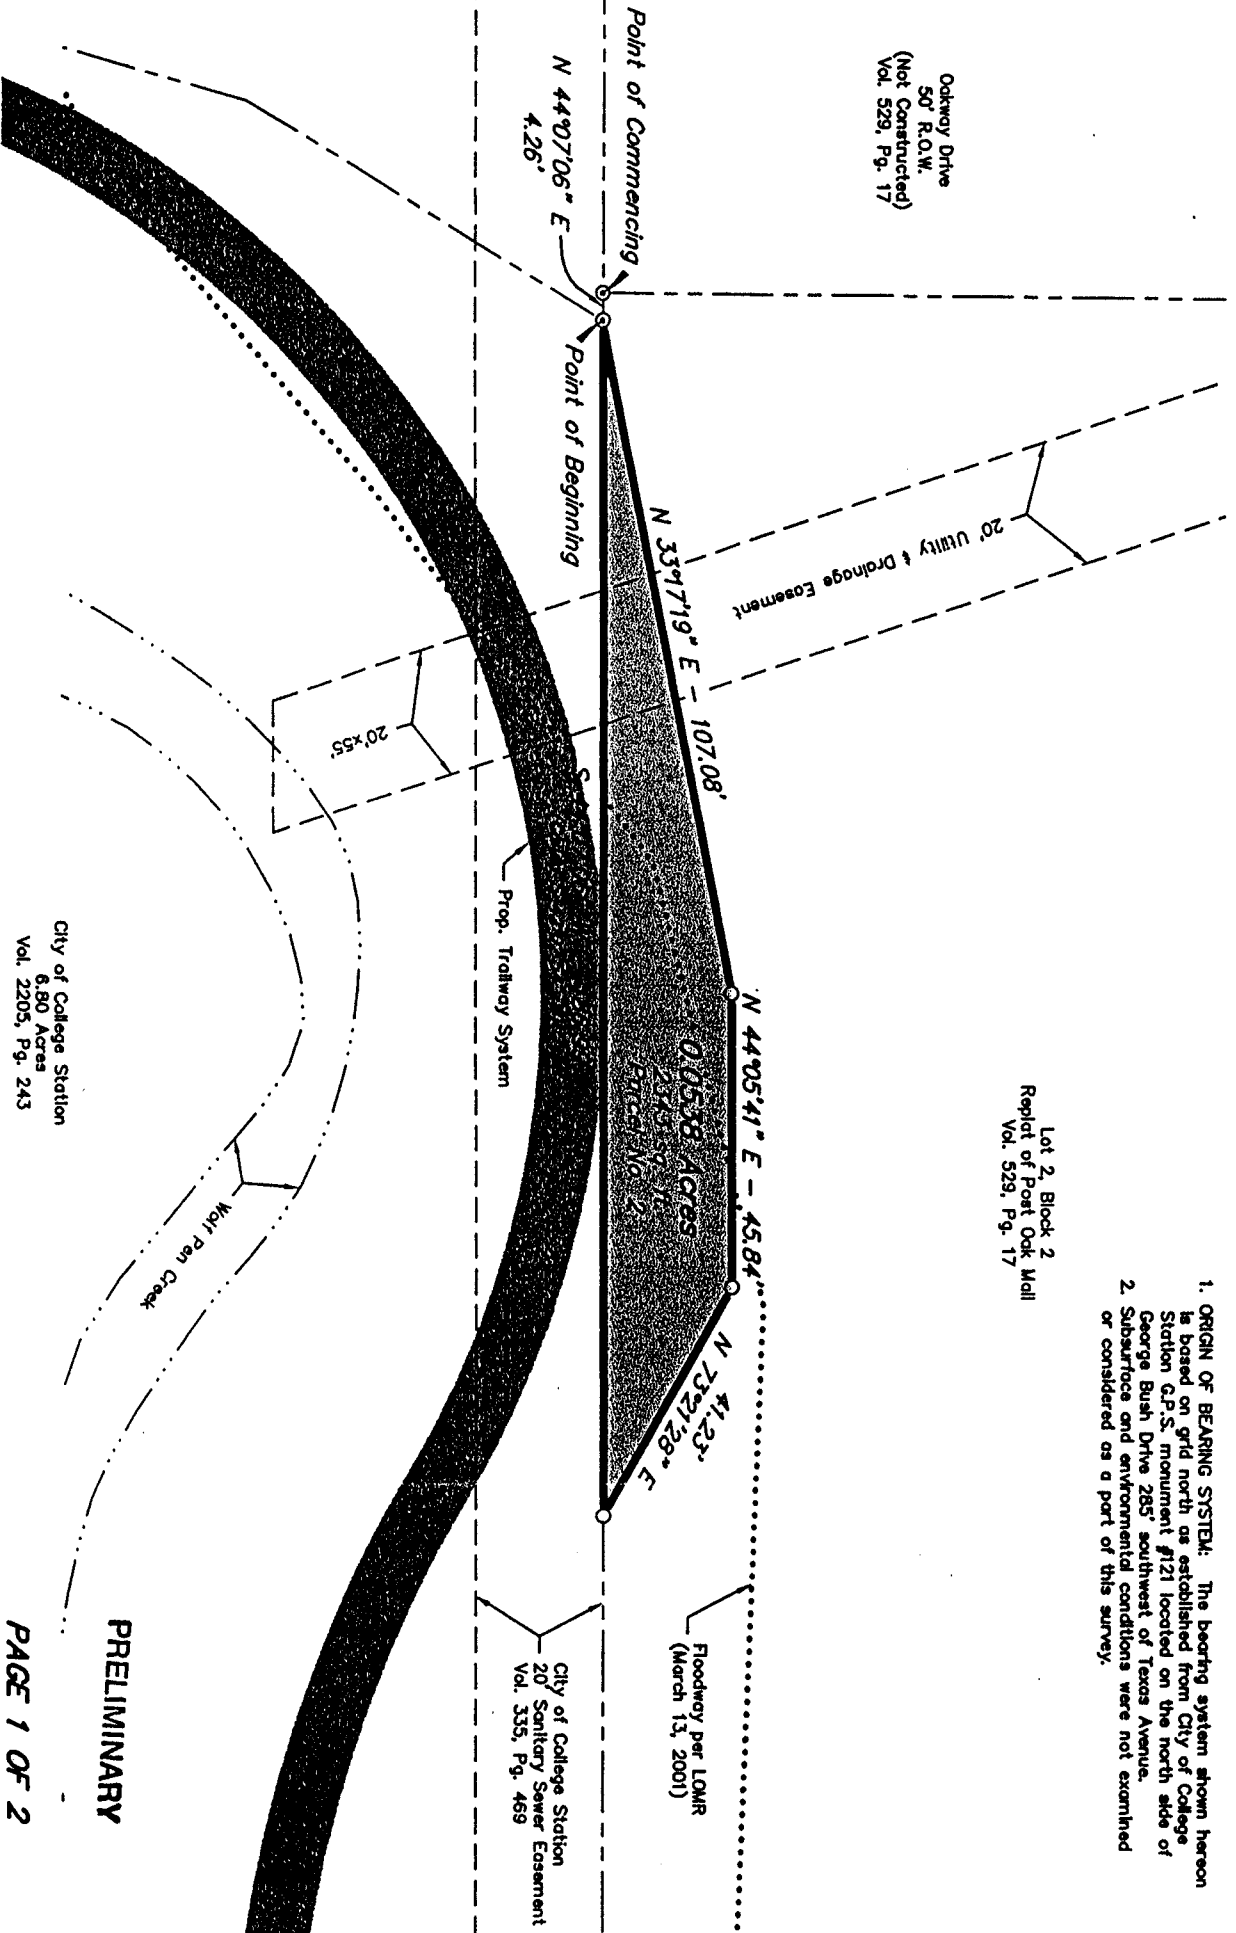

PRELIMINARY

PAGE 1 OF 2

McCLURE ENGINEERING, INC
1008 Woodcreek Drive, Suite 103
College Station, Texas 77845
(409) 693-3838
parcel2.dwg

FIELD NOTES
PARCEL NO. 2
WOLFPEN CREEK PROJECT

Being all that certain tract or parcel of land lying and being situated in the MORGAN RECTOR LEAGUE, A-46 in College Station, Brazos County, Texas and being part of Lot 2, Block 2 of a Replat of POST OAK MALL as recorded in Volume 529, Page 17 of the Deed Records of Brazos County, Texas (B.C.D.R.), said tract being the same land (called 3.357 acres) conveyed to Real Alchemy I, L.P. by Substitute Trustee's Deeds recorded in Volume 2128, Page 199 and Volume 2128, Page 204 of the Official Records of Brazos County, Texas (O.R.B.C.) and being more particularly described by metes and bounds as follows:

COMMENCING: at a found 1/2-inch iron rod marking the south corner of said Lot 2, Block 2, POST OAK MALL Replat, the southeast corner of Oakway Drive right-of-way (based on a 50' width) and being in the northwest line of Lot 3, Block 2, SOUTHCREEK PHASE I as recorded in Volume 2205, Page 243 (O.R.B.C.);

THENCE: N 44° 07' 06" E for a distance of 4.26 feet along the common line of said Lot 2, Block 2, POST OAK MALL and said Lot 3, Block 2, SOUTHCREEK PHASE I to a found 1/2-inch iron rod marking the north corner of said Lot 3 and being the POINT OF BEGINNING:

THENCE: into the interior of said Lot 2, Block 2, POST OAK MALL for the following three (3) calls:


- 1) N 33° 17' 19" E for a distance of 107.08 feet to a set 1/2-inch iron rod for corner,
- 2) N 44° 05' 41" E for a distance of 45.84 feet to a set 1/2-inch iron rod for corner and
- 3) N 73° 21' 28" E for a distance of 41.23 feet to a set 1/2-inch iron rod for the most easterly corner of this tract and being in the southeast line of said Lot 2, Block 2, POST OAK MALL;

THENCE: S 44° 07' 06" W (called S 42° 02' 54" W) for a distance of 186.99 feet to the POINT OF BEGINNING and containing 0.0538 acres (2,343 square feet) of land, more or less.

I, Michael R. McClure, Registered Professional Land Surveyor No. 2859 in the State of Texas do certify that this survey substantially complies with the current Texas Society of Professional Surveyors Standards and Specifications for a Category 1B, Condition II Survey.

PRELIMINARY

Michael R. McClure, R.P.L.S. #2859

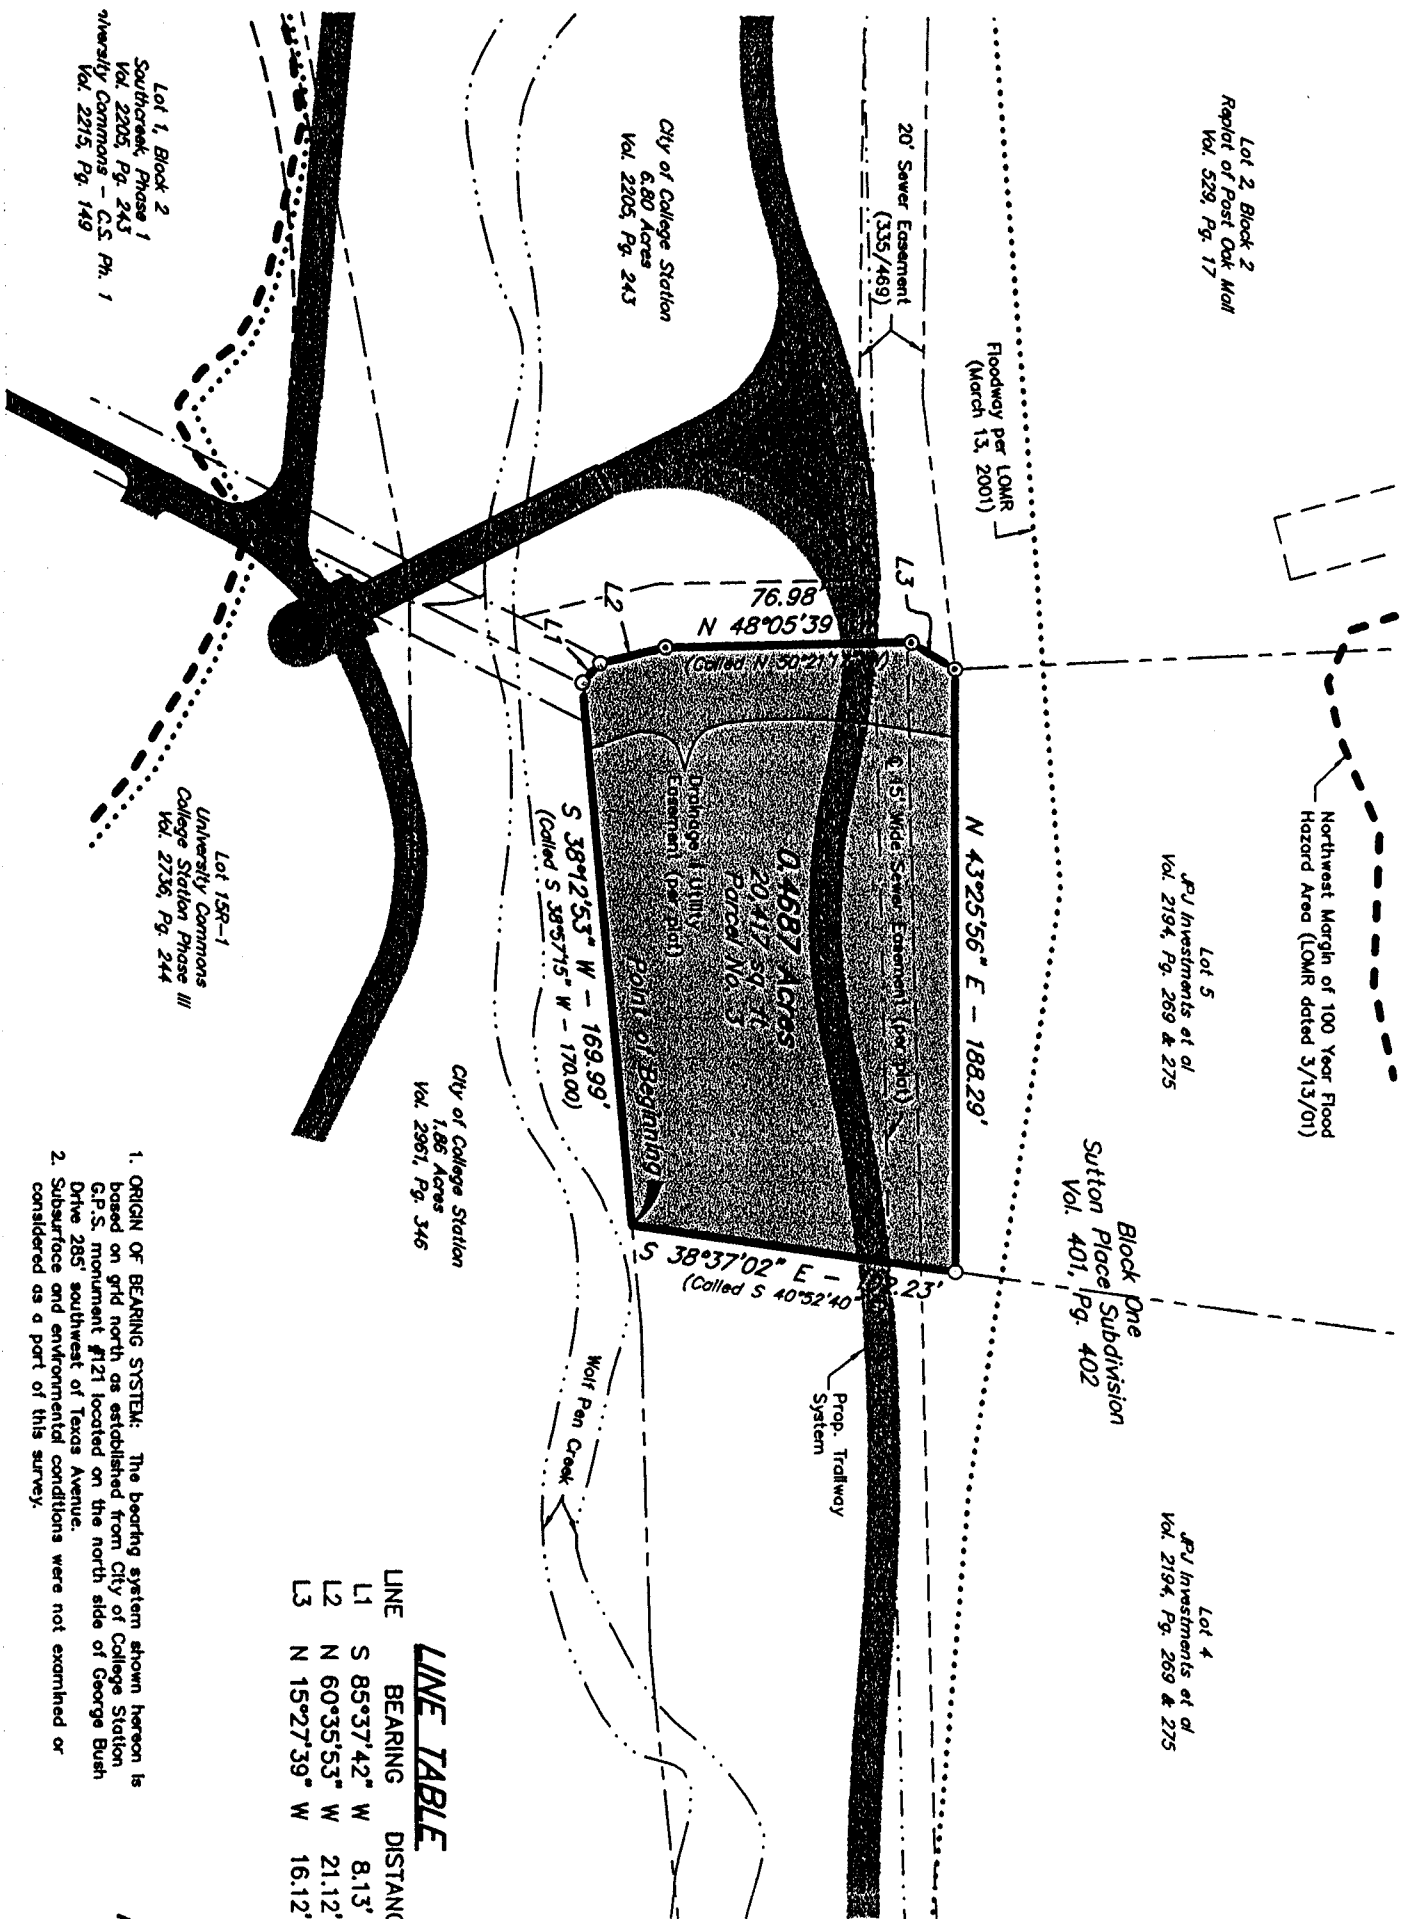

<u>LINE TABLE</u>			
LINE	BEARING	DISTANCE	CALLED
L1	S 85°37'42" W	8.13'	S 83°22'04" W
L2	N 60°35'53" W	21.12'	N 62°51'31" W
L3	N 15°27'39" W	16.12'	N 17°43'17" W

PRELIMINARY

McCLURE ENGINEERING, INC
1008 Woodcreek Drive, Suite 103
College Station, Texas 77845
(409) 693-3838
parcel3.dwg

Scale: $1'' = 60'$

LEGEND
 ⊙ - 1/2" I.R. Found
 ○ - 1/2" I.R. Set

FIELD NOTES
PARCEL NO. 3
WOLFPEN CREEK PROJECT

Being all that certain tract or parcel of land lying and being situated in the MORGAN RECTOR LEAGUE, A-46 in College Station, Brazos County, Texas and being a portion of Lot 5, Block One, SUTTON PLACE SUBDIVISION as recorded in Volume 401, Page 402 of the Brazos County Deed Records (B.C.D.R.), said lot being part of the same land conveyed to JPJ Investments et al by Clarke & Wyndham, Inc. by deed recorded in Volume 2194, Page 269 and by Real Alchemy I, L.P. by deed recorded in Volume 2194, Page 275 of the Official Records of Brazos County, Texas (O.R.B.C.) and being more particularly described by metes and bounds as follows:

BEGINNING: at the common most southerly corner of Lots 4 and 5, Block One of said SUTTON PLACE SUBDIVISION, said corner being in the northwest line of a 1.86 acre tract conveyed to the City of College Station in Volume 2961, Page 346 (O.R.B.C.) and being in the northwest bank of Wolfpen Creek;

THENCE: S 38° 12' 53" W for a distance of 169.99 feet along the common line of said Lot 5 (called S 38° 57' 15" W - 170.00') and said 1.86 acre tract to a set 1/2-inch iron rod for corner;

THENCE: along the southwest line of said Lot 5, said line also being common with the northeast line of the 6.80 acre tract dedicated to the City of College Station in the Final Plat of SOUTHCREEK PHASE 1 recorded in Volume 2205, Page 243 (O.R.B.C.) for the following four (4) calls:

- 1) S 85° 37' 42" W (called S 83° 22' 04" W) for a distance of 8.13 feet to a set 1/2-inch iron rod,
- 2) N 60° 35' 53" W (called N 62° 51' 31" W) for a distance of 21.12 feet to a found 1/2-inch iron rod,
- 3) N 48° 05' 39" W (called N 50° 21' 17" W) for a distance of 76.98 feet to a found 1/2-inch iron rod and
- 4) N 15° 27' 39" W (called N 17° 43' 17" W) for a distance of 16.12 feet to a found 1/2-inch iron rod, said iron rod marking an angle in the southwest line of Lot 5, being the north corner of said 6.80 acre tract and the east corner of Lot 2, Block 2, according to the Replat of POST OAK MALL Subdivision as recorded in Volume 529, Page 17 (B.C.D.R.)

THENCE: N 43° 25' 56" E for a distance of 188.29 feet through the interior of said Lot 5 to a set 1/2-inch iron rod for corner, said iron rod also being in the common line of the beforementioned Lots 4 and 5;

THENCE: S 38° 37' 02" E (called S 40° 52' 40" E) for a distance of 102.23 feet to the POINT OF BEGINNING and containing 0.4687 acres (20,417 square feet) of land, more or less.


I, Michael R. McClure, Registered Professional Land Surveyor No. 2859 in the State of Texas do certify that this survey substantially complies with the current Texas Society of Professional Surveyors Standards and Specifications for a Category 1B, Condition II Survey.

PRELIMINARY

Michael R. McClure, R.P.L.S. #2859

LINE	BEARING	DISTANCE	CALLED
L1	S 21°52'59" E	93.50'	S 24°08'32" E
L2	S 37°38'10" W	106.71'	S 35°22'32" W
L3	S 41°57'00" W	100.74'	S 39°41'21" W
L4	S 38°12'53" W	31.99'	S 35°57'15" W
L5	N 38°37'02" W	102.23'	N 40°52'40" W

LINE TABLE

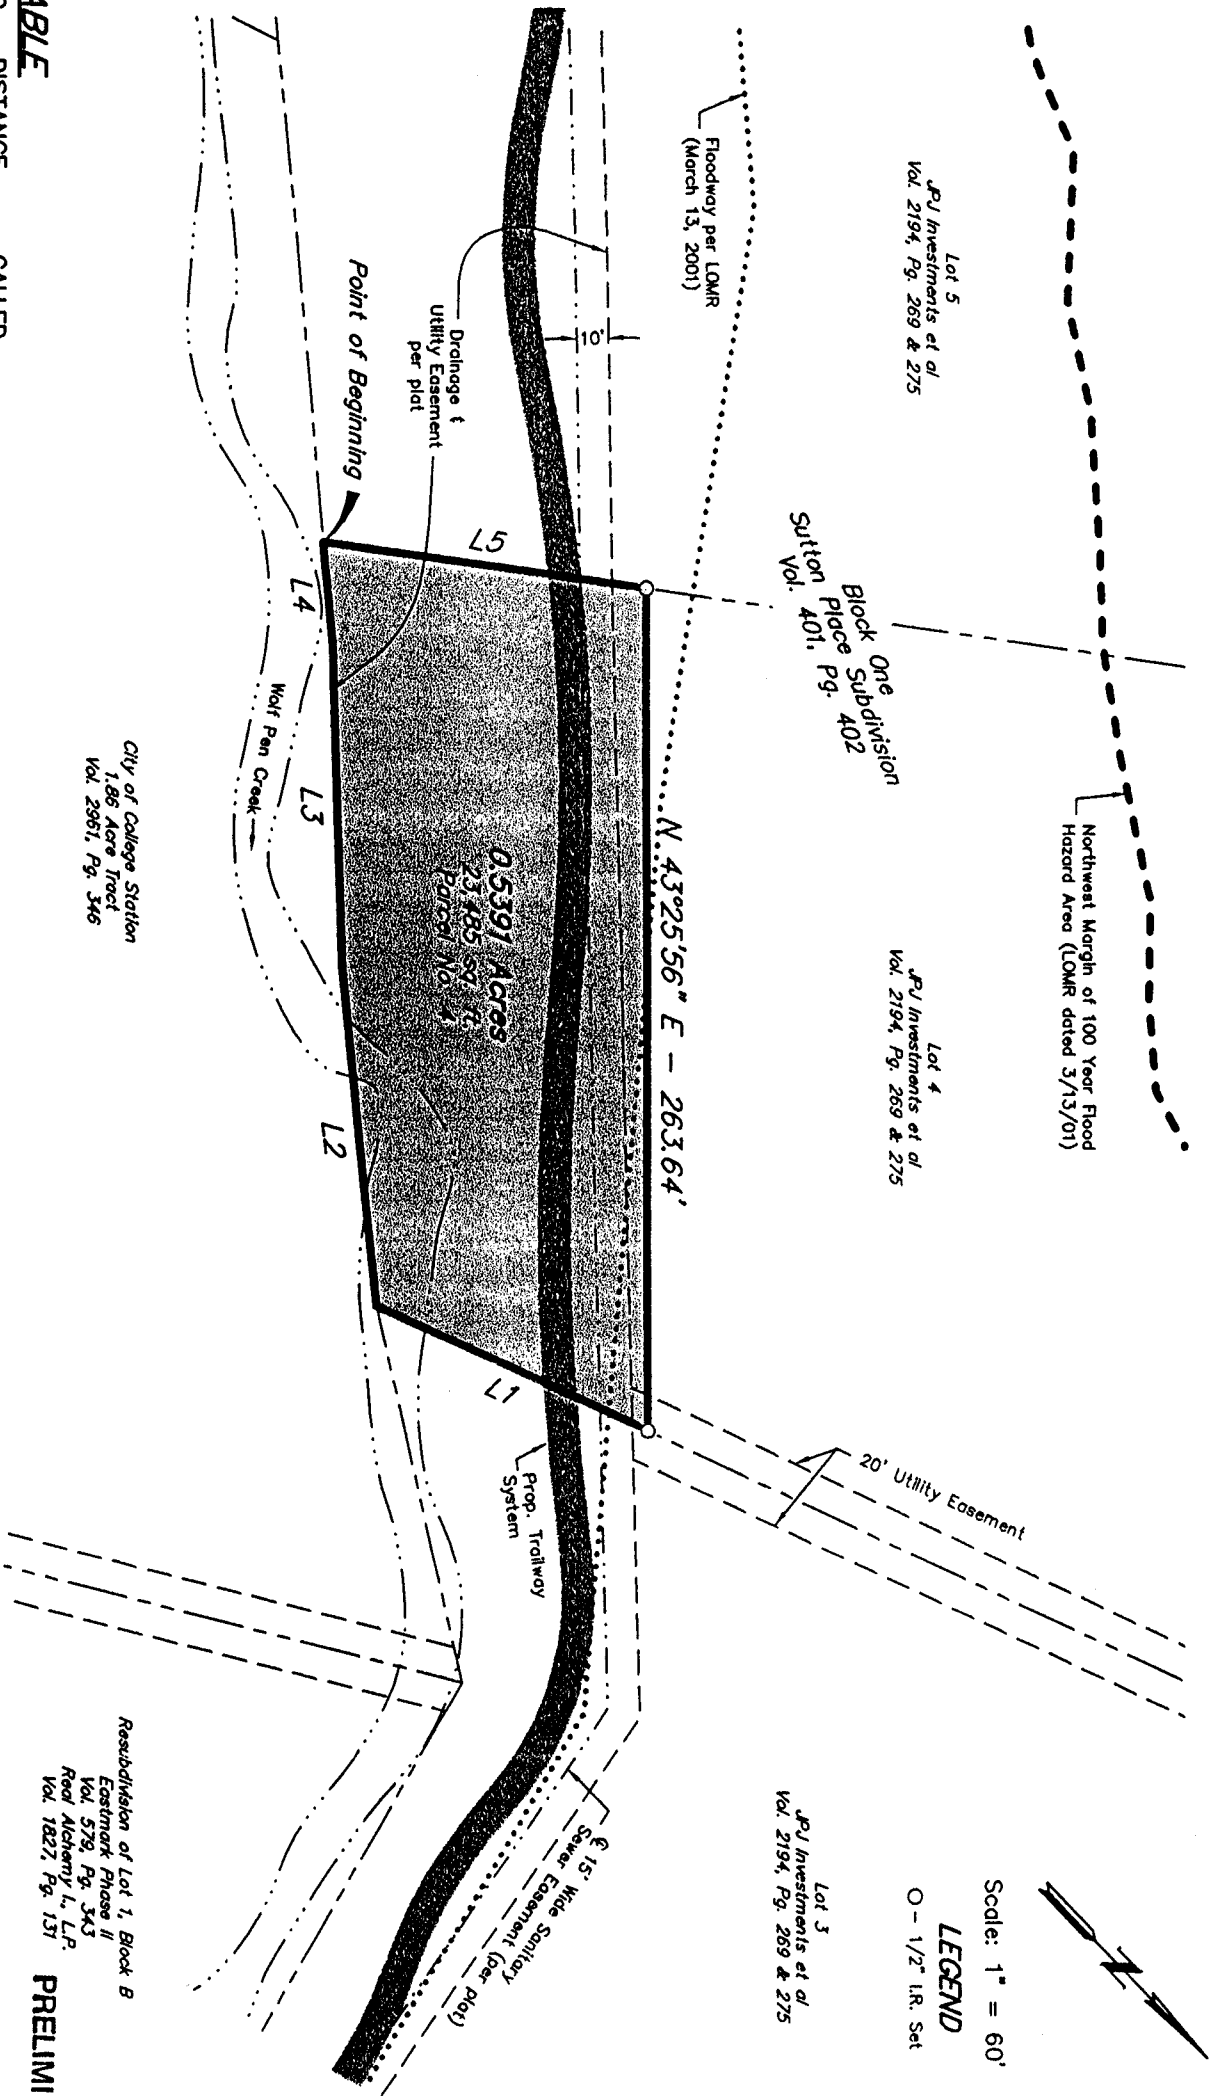

Scale: 1" = 60'
LEGEND
O - 1/2" I.R. Set

Lot 3
JPI Investments et al.
Vol. 2194, Pg. 269 & 275

Lot 4
JPI Investments et al.
Vol. 2194, Pg. 269 & 275

Lot 5
JPI Investments et al.
Vol. 2194, Pg. 269 & 275

City of College Station
1.86 Acre Tract
Vol. 2361, Pg. 346

Resubdivision of Lot 1, Block B
Eastmark Phase II
Vol. 579, Pg. 343
Reed Academy L.P.
Vol. 1827, Pg. 131

PRELIMINARY

1. ORIGIN OF BEARING SYSTEM: The bearing system shown hereon is based on grid north as established from City of College Station G.P.S. monument #121 located on the north side of George Bush Drive 285' southwest of Texas Avenue.
2. Subsurface and environmental conditions were not examined or considered as a part of this survey.

FIELD NOTES
PARCEL NO. 4
WOLFPEN CREEK PROJECT

Being all that certain tract or parcel of land lying and being situated in the MORGAN RECTOR LEAGUE, A-46 in College Station, Brazos County, Texas and being a portion of Lot 4, Block One, SUTTON PLACE SUBDIVISION as recorded in Volume 401, Page 402 of the Brazos County Deed Records (B.C.D.R.), said lot being part of the same land conveyed to JPJ Investments et al by deed recorded in Volume 2194, Page 269 and Volume 2194, Page 275 of the Official Records of Brazos County, Texas (O.R.B.C.) and being more particularly described by metes and bounds as follows:

BEGINNING: at the common most southerly corner of Lots 4 and 5, Block One of said SUTTON PLACE SUBDIVISION, said corner also being in the northwest line of a 1.86 acre tract conveyed to the City of College Station in Volume 2961, Page 346 (O.R.B.C.);

THENCE: N 38° 37' 02" W (called N 40° 52' 40" W) along the common line of said Lots 4 and 5 for a distance of 102.23 feet to a set 1/2-inch iron rod for corner;

THENCE: N 43° 25' 56" E through the interior of said Lot 4 for a distance of 263.64 feet to a set 1/2-inch iron rod for corner, said iron rod being in the common line of Lots 3 and 4, Block One of said SUTTON PLACE SUBDIVISION;

THENCE: S 21° 52' 59" E (called S 24° 08' 32" E) along said common line for a distance of 93.50 feet to the common most southerly corner of said Lots 3 and 4 and being in the approximate center line of Wolfpen Creek;

THENCE: along the southeast line of said Lot 4, said line also being common with the northwest line of the 1.86 acre City of College Station tract described in Volume 2961, Page 346 (O.R.B.C.) for the following three (3) calls:


- 1) S 37° 38' 10" W (called S 35° 22' 32" W) for a distance of 106.71 feet,
- 2) S 41° 57' 00" W (called S 39° 41' 21" W) for a distance of 100.74 feet and
- 3) S 38° 12' 53" W (called S 35° 57' 15" W) for a distance of 31.99 feet to the POINT OF BEGINNING and containing 0.5391 acres (23,485 square feet) of land, more or less.

I, Michael R. McClure, Registered Professional Land Surveyor No. 2859 in the State of Texas do certify that this survey substantially complies with the current Texas Society of Professional Surveyors Standards and Specifications for a Category 1B, Condition II Survey.

PRELIMINARY

Michael R. McClure, R.P.L.S. #2859

LINE	BEARING	DISTANCE	CALLED
L1	N 21°52'59" W	93.50'	N 24°08'32" W
L2	N 43°25'56" E	92.46'	
L3	S 10°18'17" E	56.80'	S 12°33'56" E

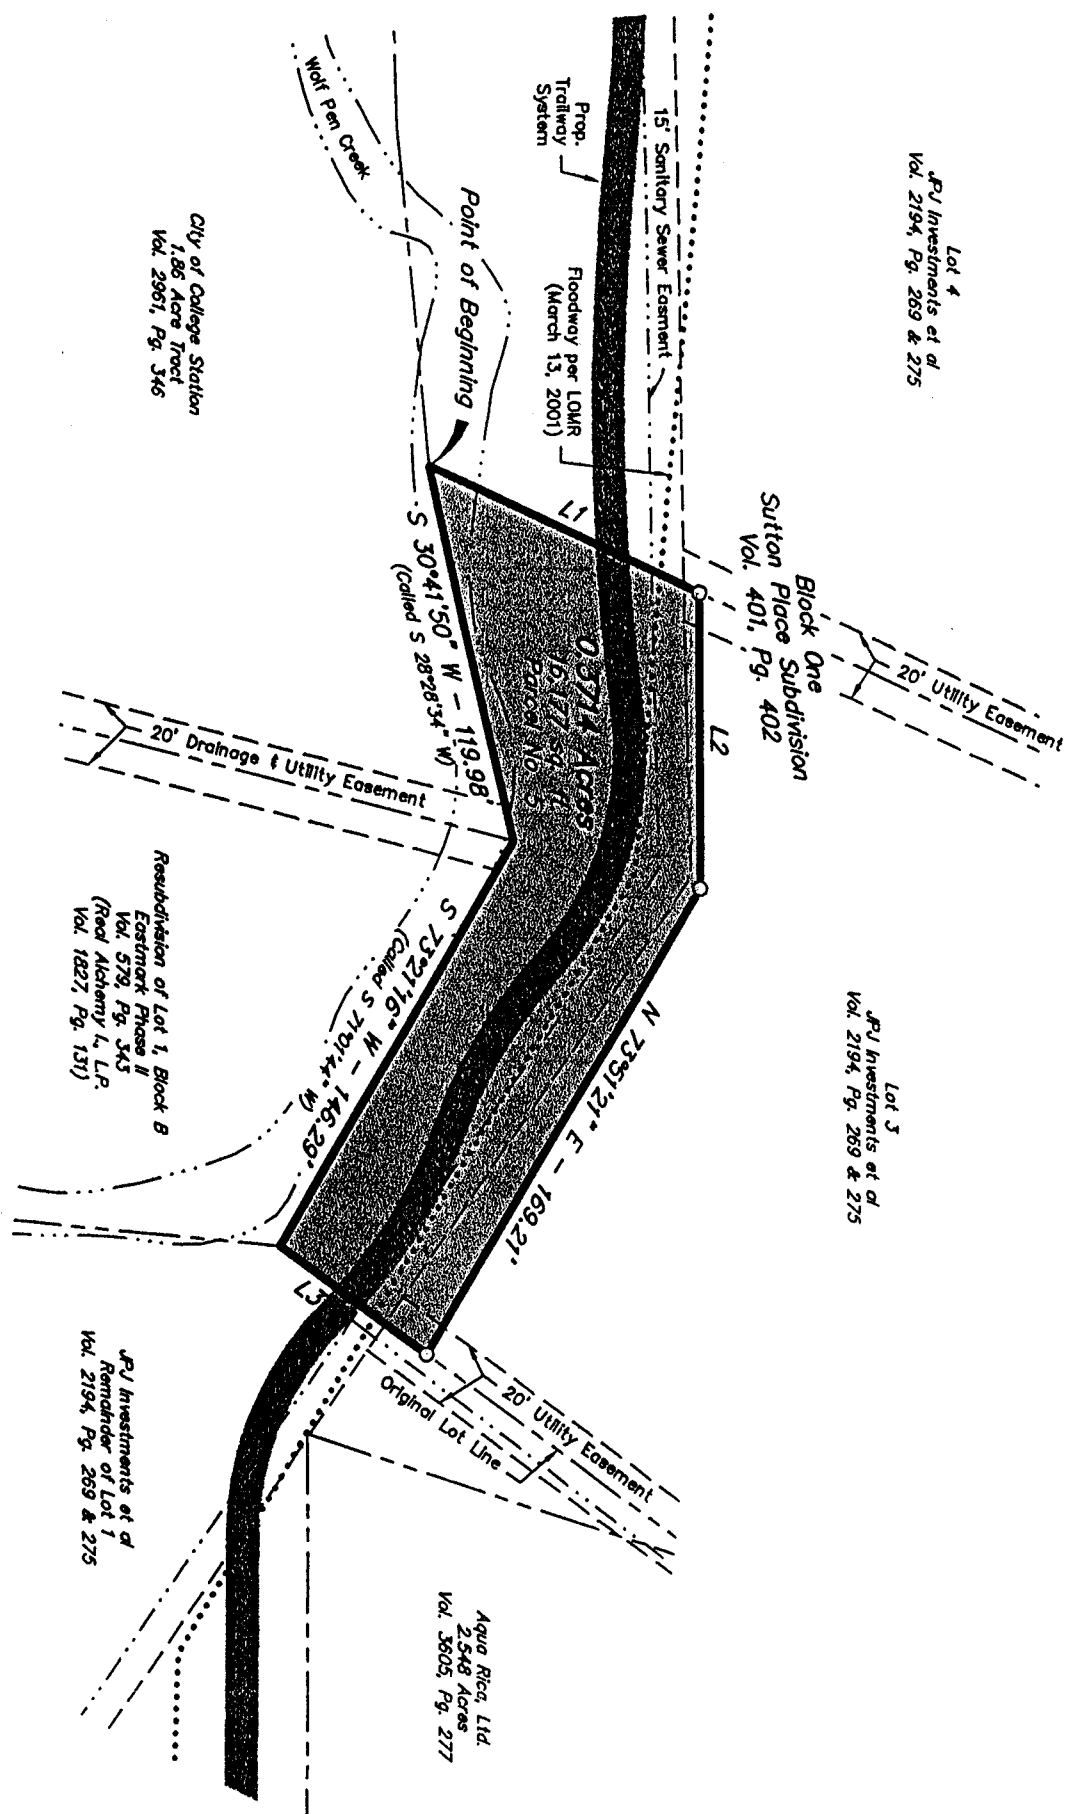

Scale: 1" = 60'
LEGEND
O - 1/2" I.R. Set

PRELIMINARY

1. ORIGIN OF BEARING SYSTEM: The bearing system shown hereon is based on grid north as established from City of College Station G.P.S. monument #121 located on the north side of George Bush Drive 285' southwest of Texas Avenue.
2. Subsurface and environmental conditions were not examined or considered as a part of this survey.

FIELD NOTES
PARCEL NO. 5
WOLFPEN CREEK PROJECT

Being all that certain tract or parcel of land lying and being situated in the MORGAN RECTOR LEAGUE, A-46 in College Station, Brazos County, Texas and being a portion of Lot 3, Block One, SUTTON PLACE SUBDIVISION as recorded in Volume 401, Page 402 of the Brazos County Deed Records (B.C.D.R.), said lot being the same land conveyed to JPJ Investments et al by Clarke & Wyndham, Inc. by deed recorded in Volume 2194, Page 269 and by Real Alchemy I, L.P. by deed recorded in Volume 2194, Page 275 of the Official Records of Brazos County, Texas (O.R.B.C.) and being more particularly described by metes and bounds as follows:

BEGINNING: at a found 1/2-inch iron rod marking the common most southerly corner of Lots 3 and 4, Block One of said SUTTON PLACE SUBDIVISION, said iron rod also being in the northwest line of the 1.86 acre tract conveyed to the City of College Station in volume 2961, Page 346 (O.R.B.C.);

THENCE: N 21° 52' 59" W (called N 24° 08' 32" W) along the common line of said Lots 3 and 4 for a distance of 93.50 feet to a set 1/2-inch iron rod for corner;

THENCE: N 43° 25' 56" E for a distance of 92.46 feet to a set 1/2-inch iron rod for corner and
N 73° 51' 21" E for a distance of 169.21 feet through the interior of said Lot 3 to a set 1/2-inch iron rod for corner, said iron rod also being in the common lot line of Lots 1 and 3, Block One of said SUTTON PLACE SUBDIVISION;

THENCE: S 10° 18' 17" E (called S 12° 33' 56" E) for a distance of 56.80 feet to a set 1/2-inch iron rod for the common most southerly corner of said Lots 1 and 3, said iron rod also marking an angle in the north line of the Resubdivision of Lot 1, Block "B", EASTMARK SUBDIVISION, PHASE II as recorded in Volume 579, Page 343 (B.C.D.R.);

THENCE: S 73° 21' 16" W (called S 71° 01' 44" W) for a distance of 146.29 feet to a found 1/2-inch iron rod marking an angle in the south line of said Lot 3, said iron rod also being the north corner of the beforementioned 1.86 acre City of College Station tract;

THENCE: S 30° 41' 50" W (called S 28° 28' 34" W) for a distance of 119.98 feet to the POINT OF BEGINNING and containing 0.3714 acres (16,177 square feet) of land, more or less.

I, Michael R. McClure, Registered Professional Land Surveyor No. 2859 in the State of Texas do certify that this survey substantially complies with the current Texas Society of Professional Surveyors Standards and Specifications for a Category 1B, Condition II Survey.


PRELIMINARY

Michael R. McClure, R.P.L.S. #2859

LINE	BEARING	DISTANCE	CALLED
L1	N 10°18'17" W	56.80'	N 12°33'56" W
L2	N 73°51'21" E	36.26'	
L3	S 28°35'08" E	20.04'	S 30°32'16" E

LINE TABLE


1. ORIGIN OF BEARING SYSTEM: The bearing system shown hereon is based on grid north as established from City of College Station G.P.S. monument #121 located on the north side of George Bush Drive 285' southwest of Texas Avenue.
2. Subsurface and environmental conditions were not examined or considered as a part of this survey.

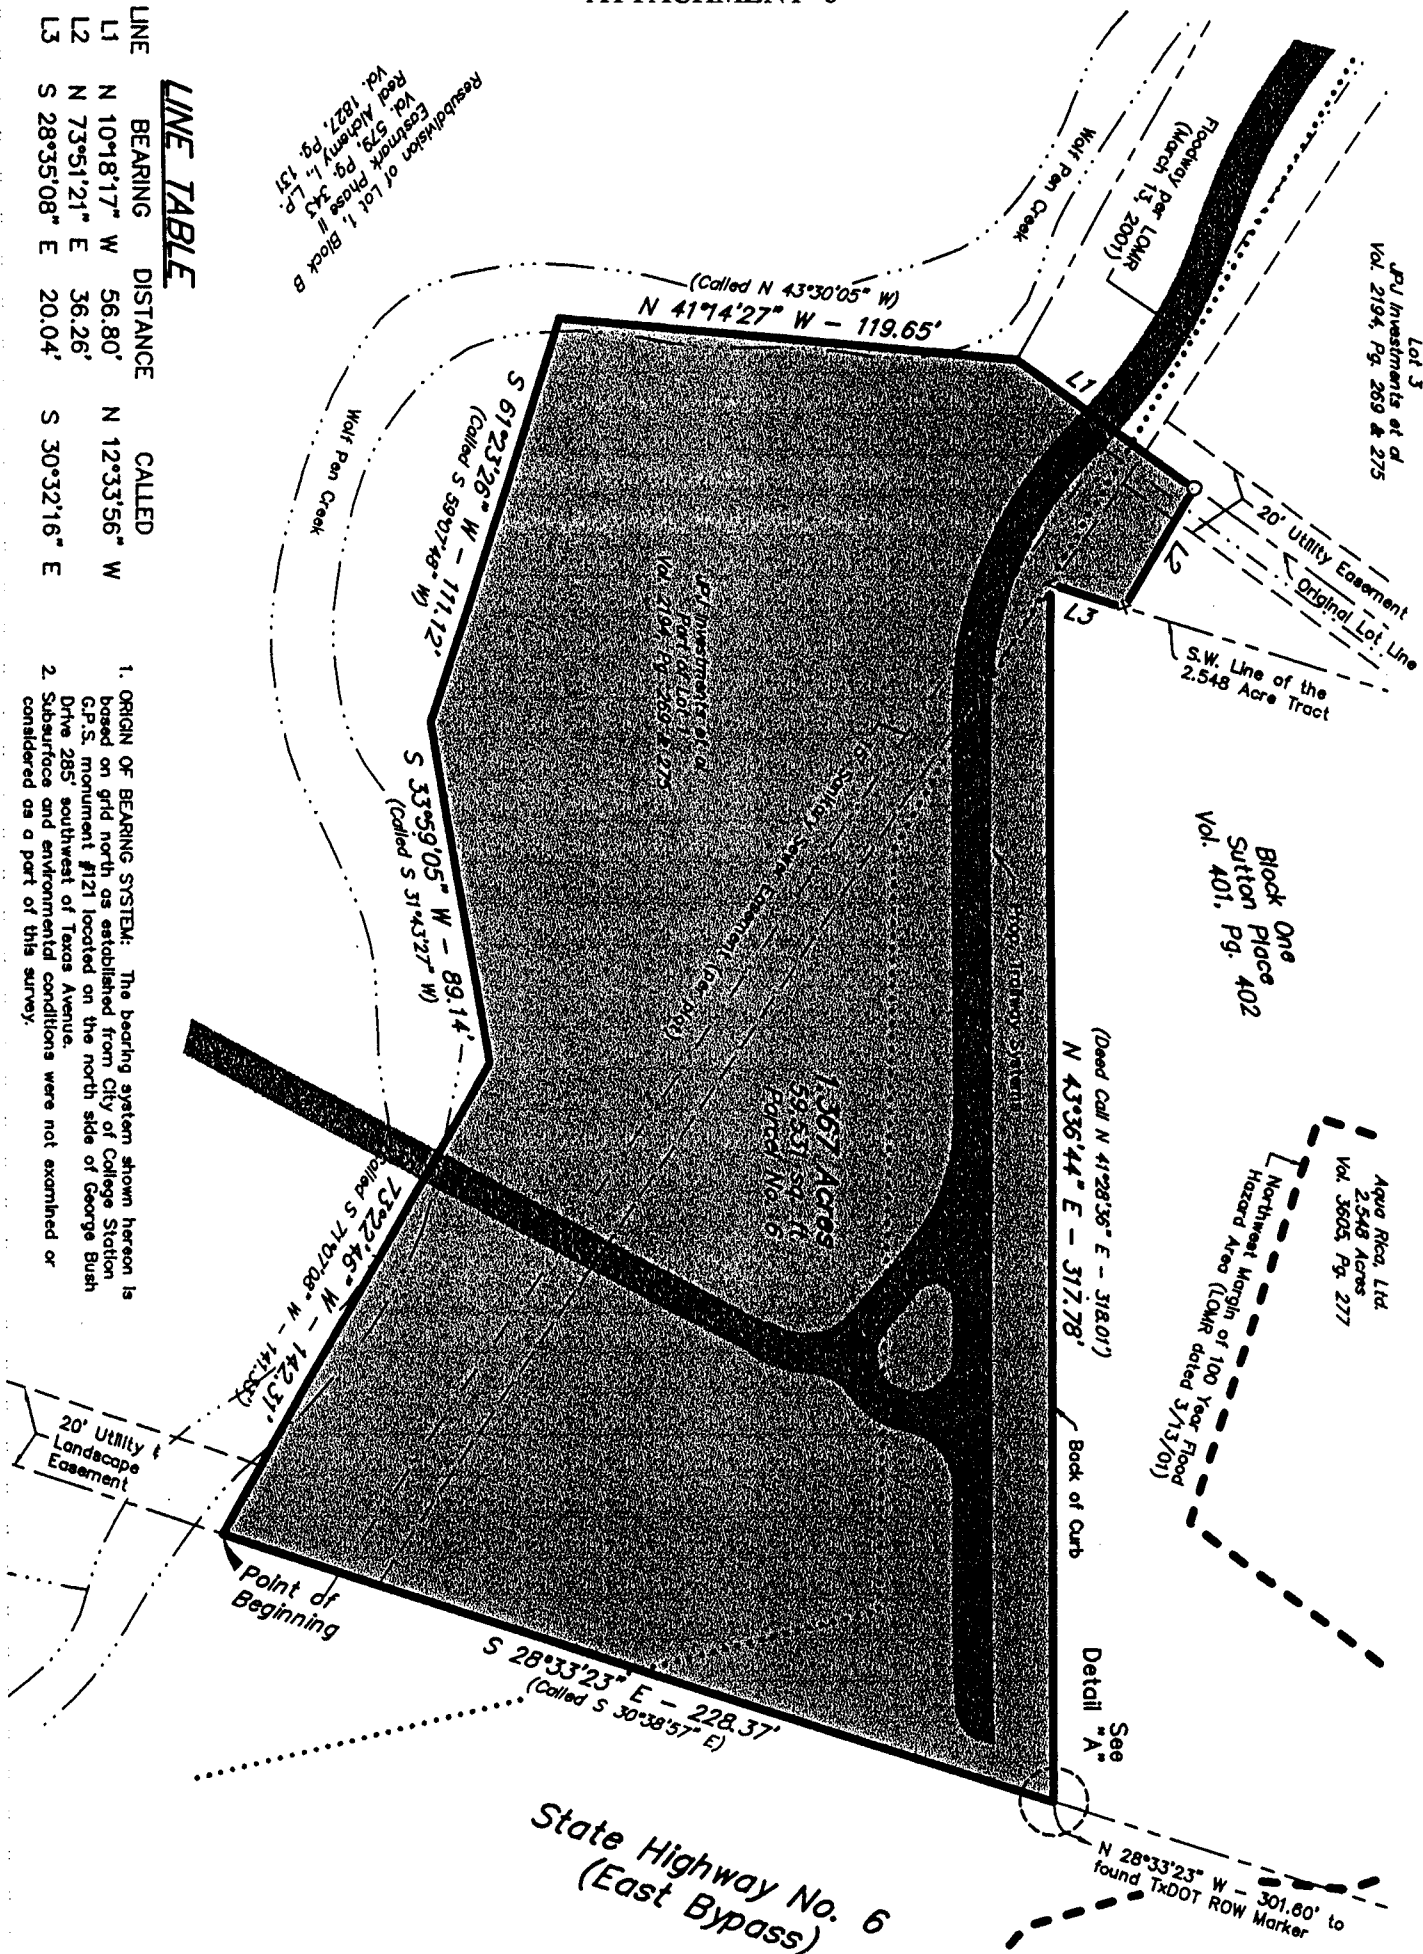

Scale: 1" = 50'

LEGEND

O - 1/2" I.R. Set
X - Chiseled "X" in Concrete
V - Chiseled "V" in Concrete

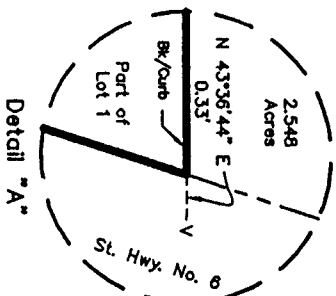

PRELIMINARY

PAGE 1 OF 2

McCLURE ENGINEERING, INC
1008 Woodcreek Drive, Suite 103
College Station, Texas 77845
(409) 693-3838
parcels.dwg

FIELD NOTES
PARCEL NO. 6
WOLF PEN CREEK PROJECT

Being all that certain tract or parcel of land lying and being situated in the MORGAN RECTOR LEAGUE, A-46 in College Station, Brazos County, Texas and being a portion of Lot 1, Block One, SUTTON PLACE SUBDIVISION as recorded in Volume 401, Page 402 of the Brazos County Deed Records (B.C.D.R.), said lot being the same land conveyed to JPJ Investments et al by Clarke & Wyndham, Inc. by deed recorded in Volume 2194, Page 269 and by Real Alchemy I, L.P. by deed recorded in Volume 2194, Page 275 of the Official Records of Brazos County, Texas (O.R.B.C.) and being more particularly described by metes and bounds as follows:

BEGINNING: at a set 1/2-inch iron rod marking the east corner of said Lot 1, Block One, SUTTON PLACE SUBDIVISION, the northeast corner of the Resubdivision of Lot 1, Block "B", EASTMARK SUBDIVISION, PHASE II as recorded in Volume 579, Page 343 (B.C.D.R.) and being in the southwest right-of-way line of State Highway No. 6 (East Bypass);

THENCE: along the common line of said SUTTON PLACE and EASTMARK Subdivisions for the following four (4) calls, said line being approximately along the meanders of Wolfpen Creek:

- 1) S 73° 22' 46" W for a distance of 142.31 feet (called S 71° 07' 08" W - 141.33'),
- 2) S 33° 59' 05" W for a distance of 89.14 feet (called S 31° 43' 27" W),
- 3) S 61° 23' 26" W for a distance of 111.12 feet (called S 59° 07' 48" W and
- 4) N 41° 14' 27" W (called N 43° 30' 05" W) for a distance of 119.65 feet to a set 1/2-inch iron rod for corner, said iron rod also marking the common most southerly corner of Lots 1 and 3 of SUTTON PLACE SUBDIVISION;

THENCE: N 10° 18' 17" W (called N 12° 33' 56" W) for a distance of 56.80 feet along said common line of Lots 1 and 3 to a set 1/2-inch iron rod for corner;

THENCE: N 73° 51' 21" E for a distance of 36.26 feet to a set chiseled "X" mark in concrete in the southwest line of a 2.548 acre tract conveyed to Aqua Rica, Ltd. et al in Volume 3605, Page 277 (O.R.B.C.);

THENCE: S 28° 35' 08" E (called S 30° 32' 16" E) for a distance of 20.04 feet to a found "V" mark in concrete for corner, said mark also being the south corner of the said 2.548 acre tract;


THENCE: N 43° 36' 44" E for a distance of 317.78 feet (called N 41° 28' 36" E - 318.01') along the southeast line of said 2.548 acre tract for the most northerly corner of this tract, said corner being in the southwest right-of-way line of said State Highway 6 (East Bypass) and from whence a found chiseled "V" mark in concrete bears N 43° 36' 44" E at a distance of 0.33 feet;

THENCE: S 28° 33' 23" E (called S 30° 38' 57" E) for a distance of 228.37 feet to the POINT OF BEGINNING and containing 1.367 acres (59,531 square feet) of land, more or less.


I, Michael R. McClure, Registered Professional Land Surveyor No. 2859 in the State of Texas do certify that this survey substantially complies with the current Texas Society of Professional Surveyors Standards and Specifications for a Category 1B, Condition II Survey.

PRELIMINARY

Michael R. McClure, R.P.L.S. #2859

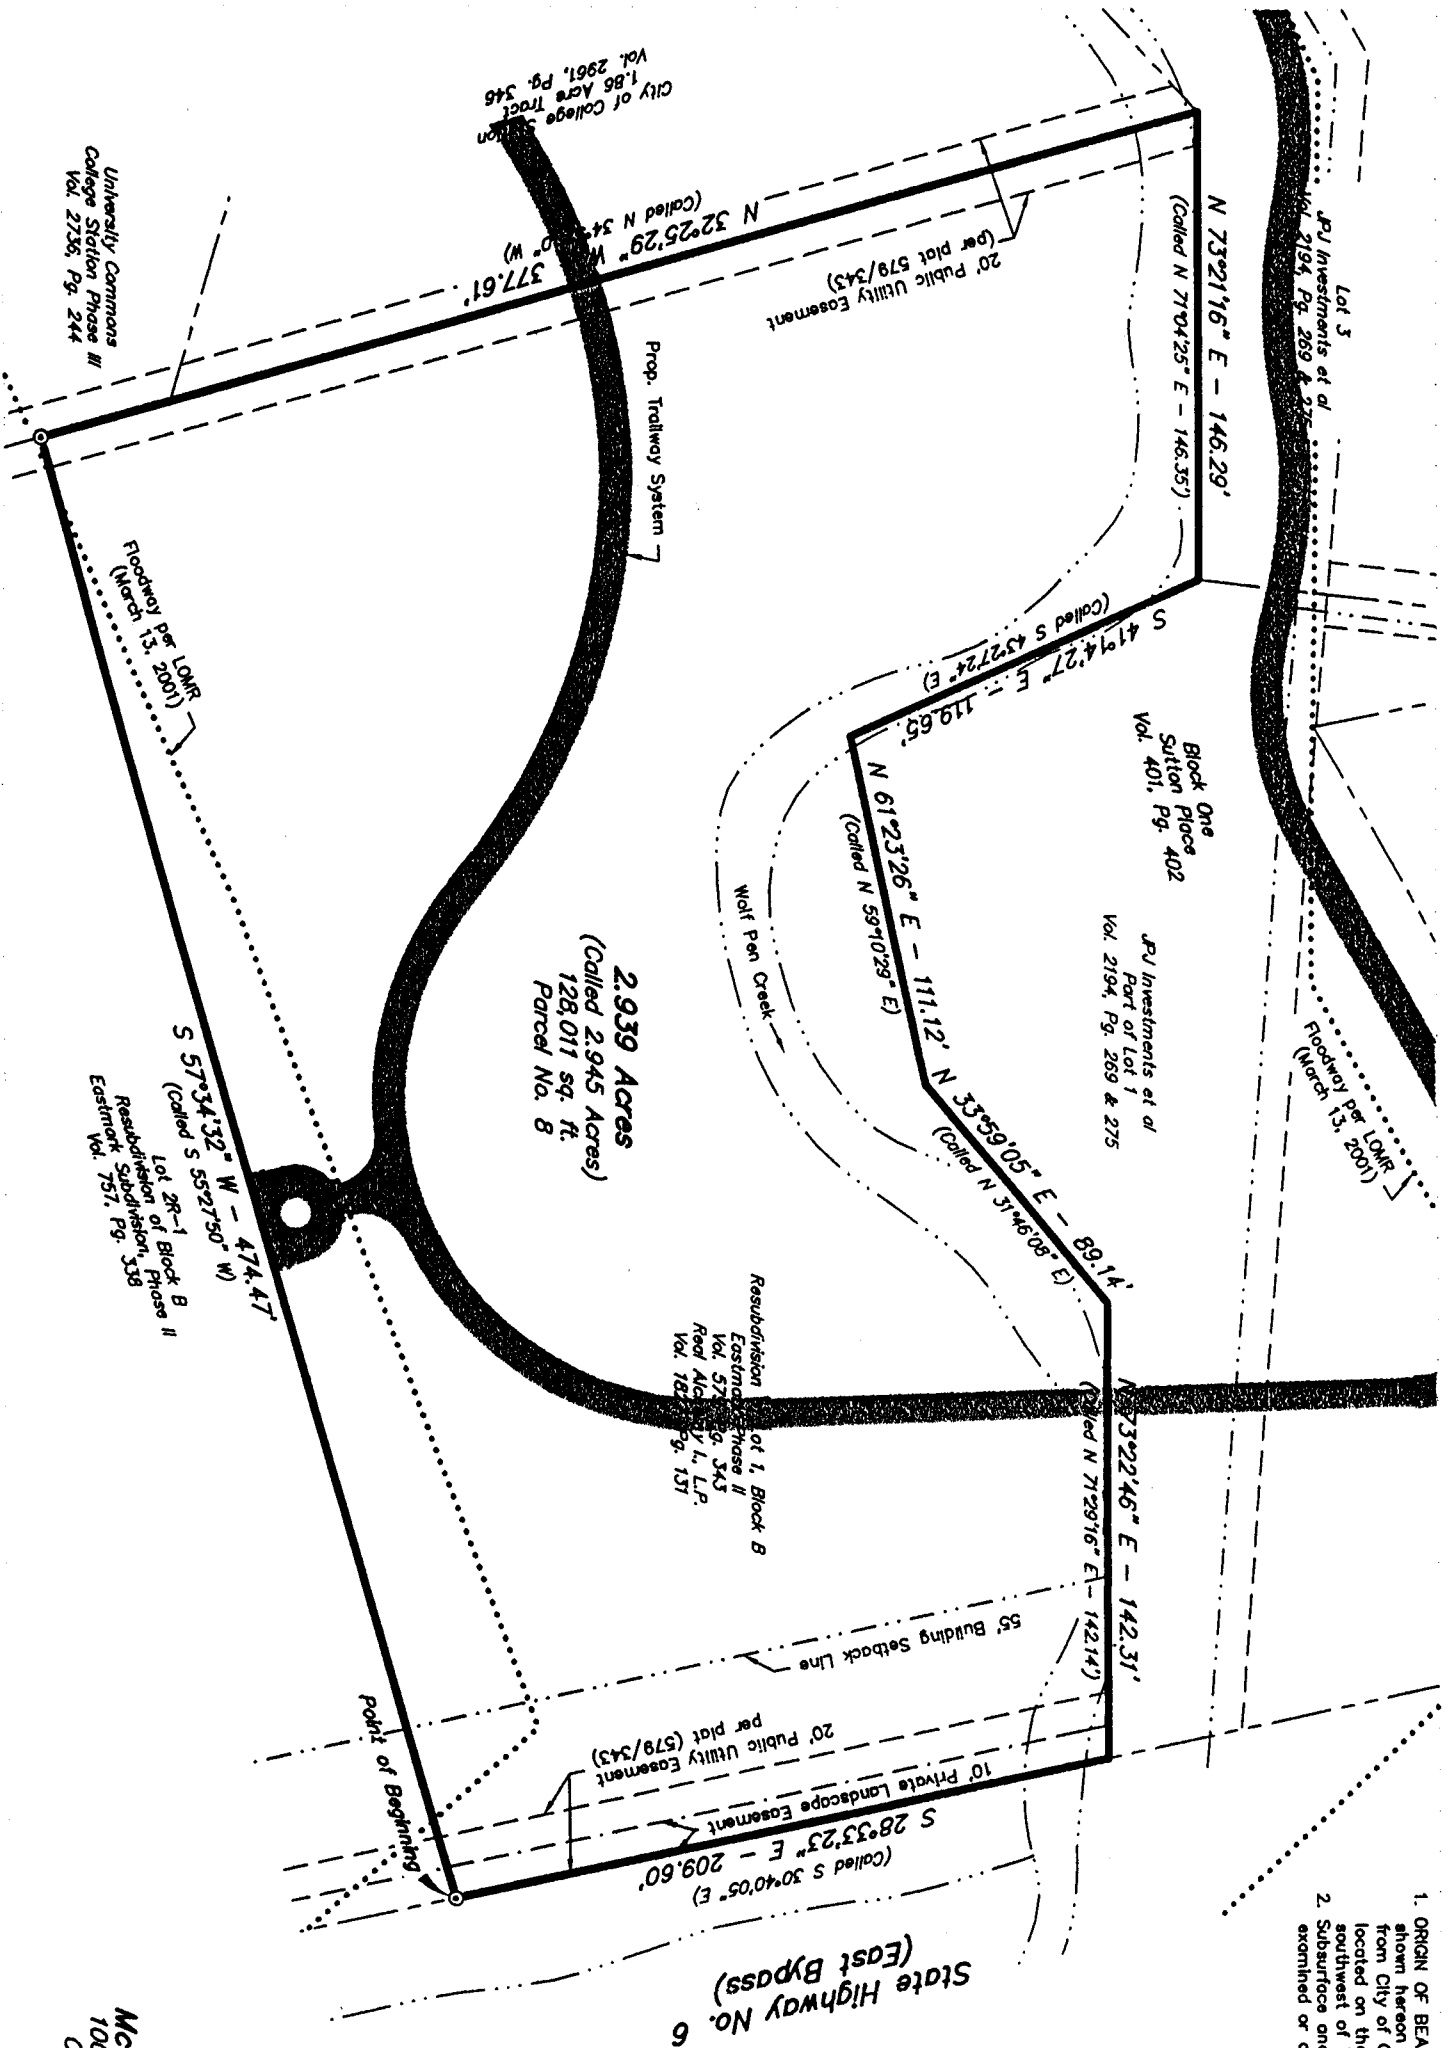

1. ORIGIN OF BEARING SYSTEM: The bearing system shown hereon is based on grid north as established from City of College Station G.P.S. monument #121 located on the north side of George Bush Drive 285 southwest of Texas Avenue.
2. Subsurface and environmental conditions were not examined or considered as a part of this survey.

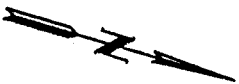

Scale: 1" = 60'

LEGEND

© - 1/2" I.R. Found

PRELIMINARY

PAGE 1 OF 2

MCCLURE ENGINEERING, INC
1008 Woodcreek Drive, Suite 103
College Station, Texas 77845
(409) 693-3838
parcels.dwg

FIELD NOTES
PARCEL NO. 8
WOLF PEN CREEK PROJECT

Being all that certain tract or parcel of land lying and being situated in the MORGAN RECTOR LEAGUE, A-46 in College Station, Brazos County, Texas and being all of Lot 1, Block "B" of EASTMARK SUBDIVISION, PHASE II according to the Resubdivision Final Plat recorded in Volume 579, Page 343 of the Deed Records of Brazos County, Texas (B.C.D.R.) and being more particularly described by metes and bounds as follows:

BEGINNING: at a found 1/2-inch iron rod marking the common most easterly corner of said Lot 1 and Lot 2R-1, Block "B" according to the Resubdivision Final Plat recorded in Volume 757, Page 338 of the Official Records of Brazos County, Texas (O.R.B.C.), said iron rod also being in the southwest right-of-way line of State Highway No. 6 (East Bypass);

THENCE: S 57° 34' 32" W (called S 55° 27' 50" W) along the common line of said Lot 1 and said Lot 2R-1 for a distance of 474.47 feet to a found 1/2-inch iron rod for corner;

THENCE: N 32° 25' 29" W (called N 34° 32' 10" W) for a distance of 377.61 feet along the southwest line of said Lot 1, said line also being common with the northeast line of the University Commons College Station, Phase III tract described in Volume 2736, Page 244 (O.R.B.C.) and the City of College Station 1.86 acre tract described in Volume 2961, Page 346 (O.R.B.C.) to the west corner of said Lot 1, said corner also marking an angle in the southeast margin of SUTTON PLACE ADDITION, as described in Volume 401, Page 402 (B.C.D.R.);

THENCE: along the southeast margin of said SUTTON PLACE ADDITION and approximately along Wolfpen Creek for the following five (5) calls:

- 1) N 73° 21' 16" E for a distance of 146.29 feet (called N 71° 04' 25" E - 146.35'),
- 2) S 41° 14' 27" E for a distance of 119.65 feet (called S 43° 27' 24" E),
- 3) N 61° 23' 26" E for a distance of 111.12 feet (called N 59° 10' 29" E),
- 4) N 33° 59' 05" E for a distance of 89.14 feet (called N 31° 46' 08" E) and
- 5) N 73° 22' 46" E for a distance of 142.31 feet (called N 71° 29' 16" E - 142.14') to the most northeasterly corner of this tract;

THENCE: S 28° 33' 23" E (called S 30° 40' 05" E) along the said State Highway No. 6 right-of-way for a distance of 209.60 feet to the POINT OF BEGINNING and containing 2.939 acres (128,011 square feet) of land, more or less.

I, Michael R. McClure, Registered Professional Land Surveyor No. 2859 in the State of Texas do certify that this survey substantially complies with the current Texas Society of Professional Surveyors Standards and Specifications for a Category 1B, Condition II Survey.

PRELIMINARY

Michael R. McClure, R.P.L.S. #2859